





# Lichtplan ----- Estación Tango

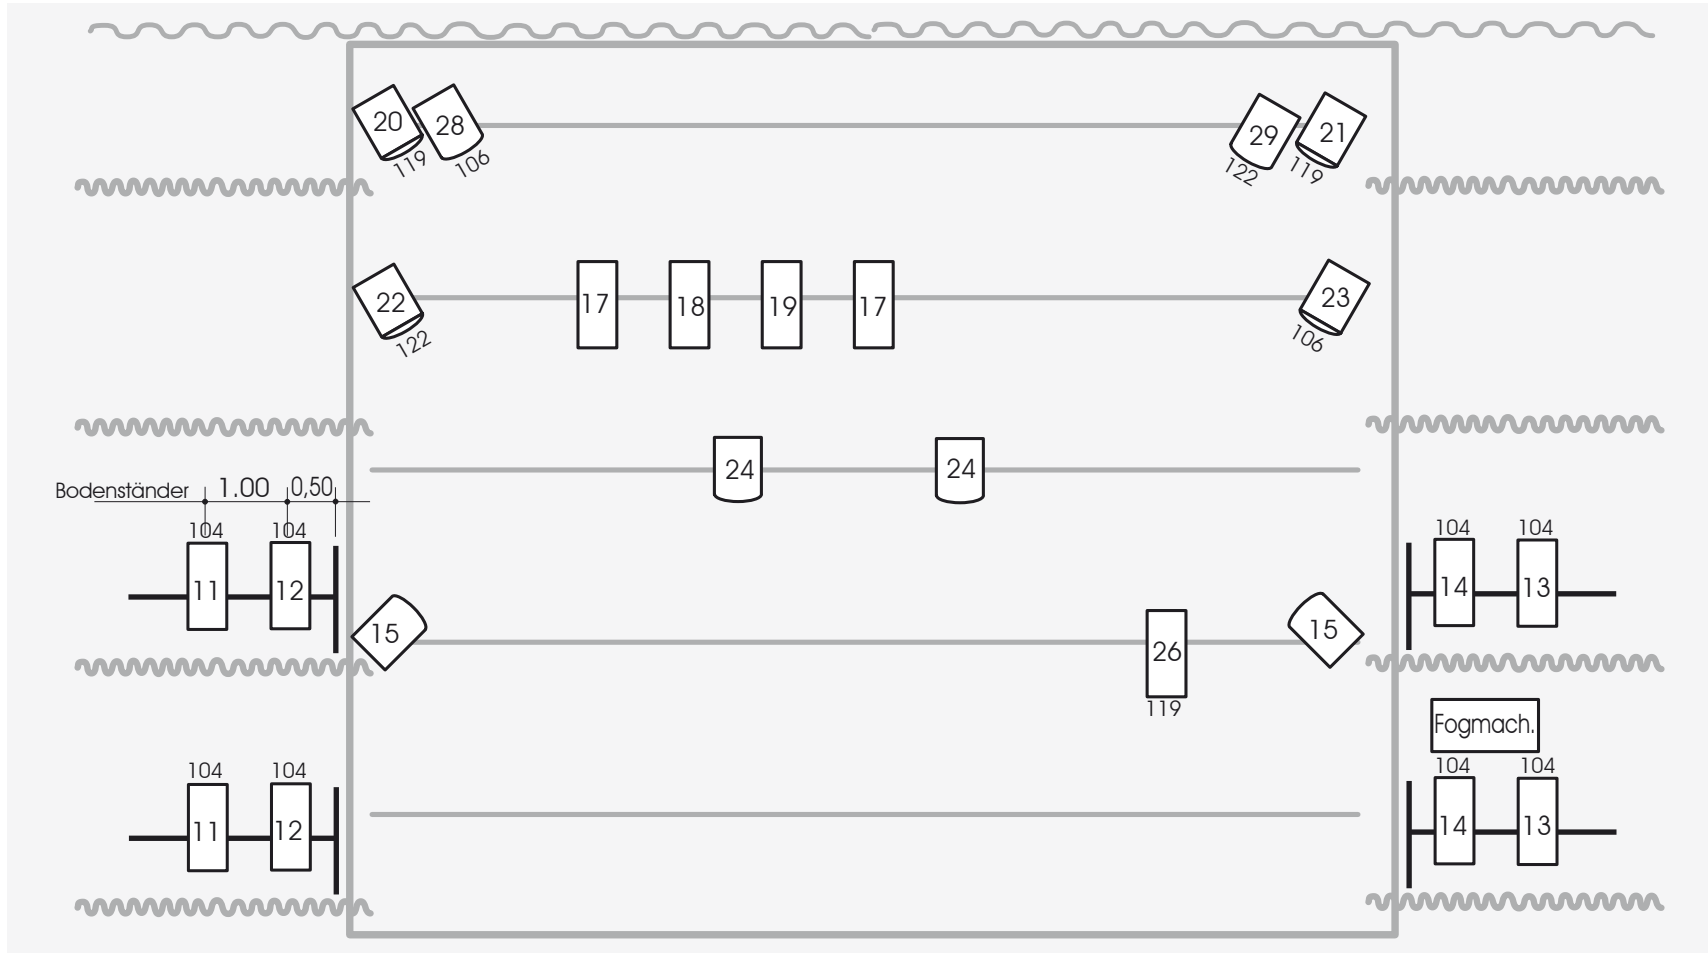

Scale: 1:50

-  PC 1kW
-  PC 2kW
-  Prof. 1kW

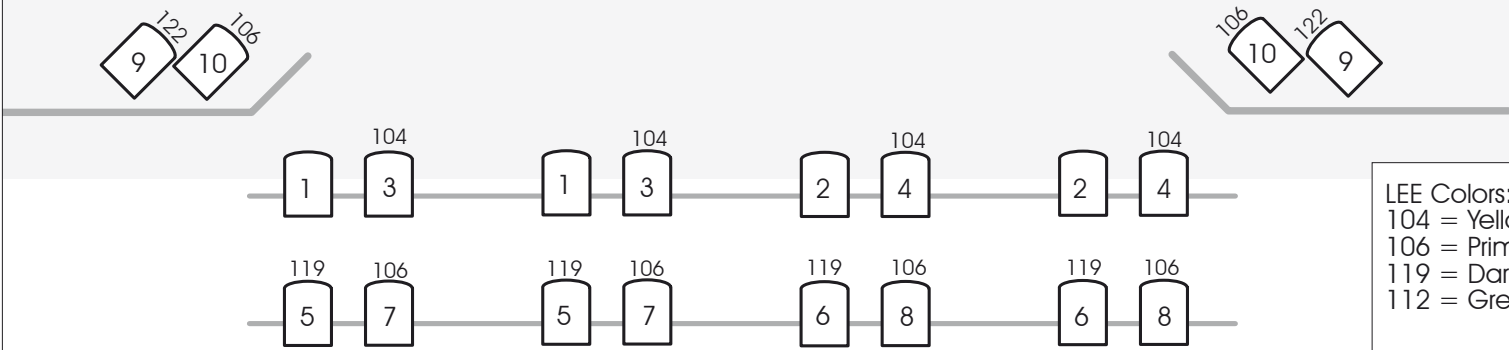

LEE Colors:  
 104 = Yellow  
 106 = Prim.Red  
 119 = Dark Blue  
 112 = Green